




1 UNIT A2 PLAN - 686 SF
 SCALE: 1/4" = 1'-0"
 \$3,040.00

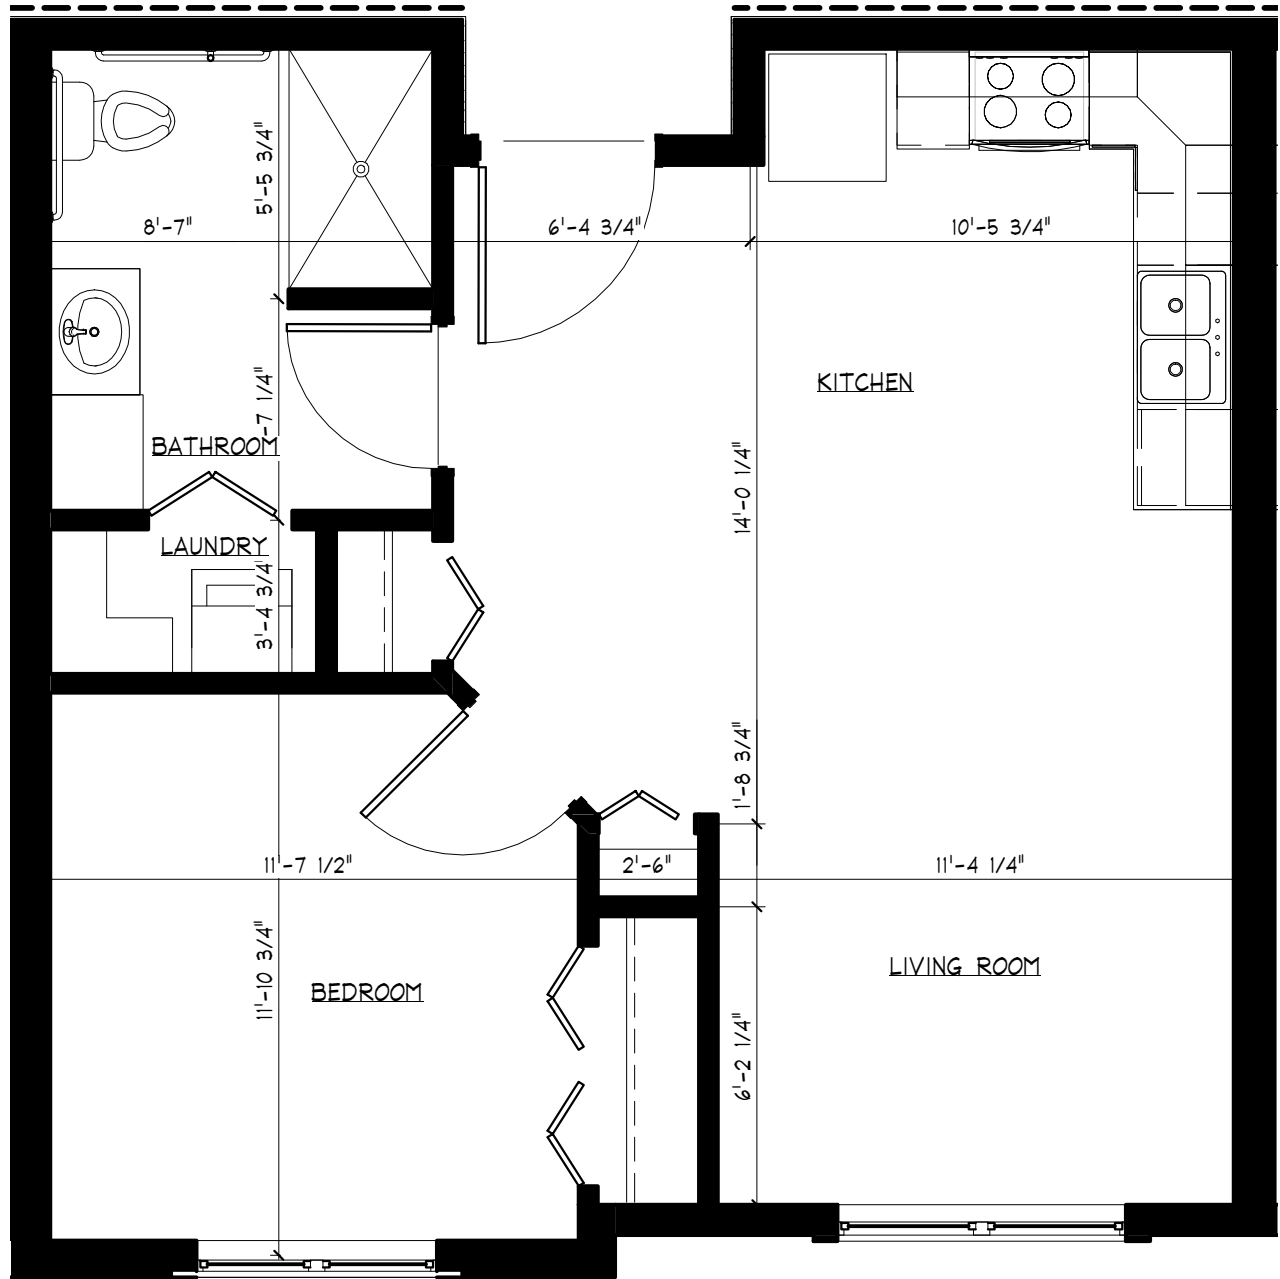

1 UNIT B1 PLAN - 583 SF
 SCALE: 1/4" = 1'-0"
 \$2,585.00

1 UNIT C1 PLAN - 765 SF
 SCALE: 1/4" = 1'-0"
 \$3,107.00

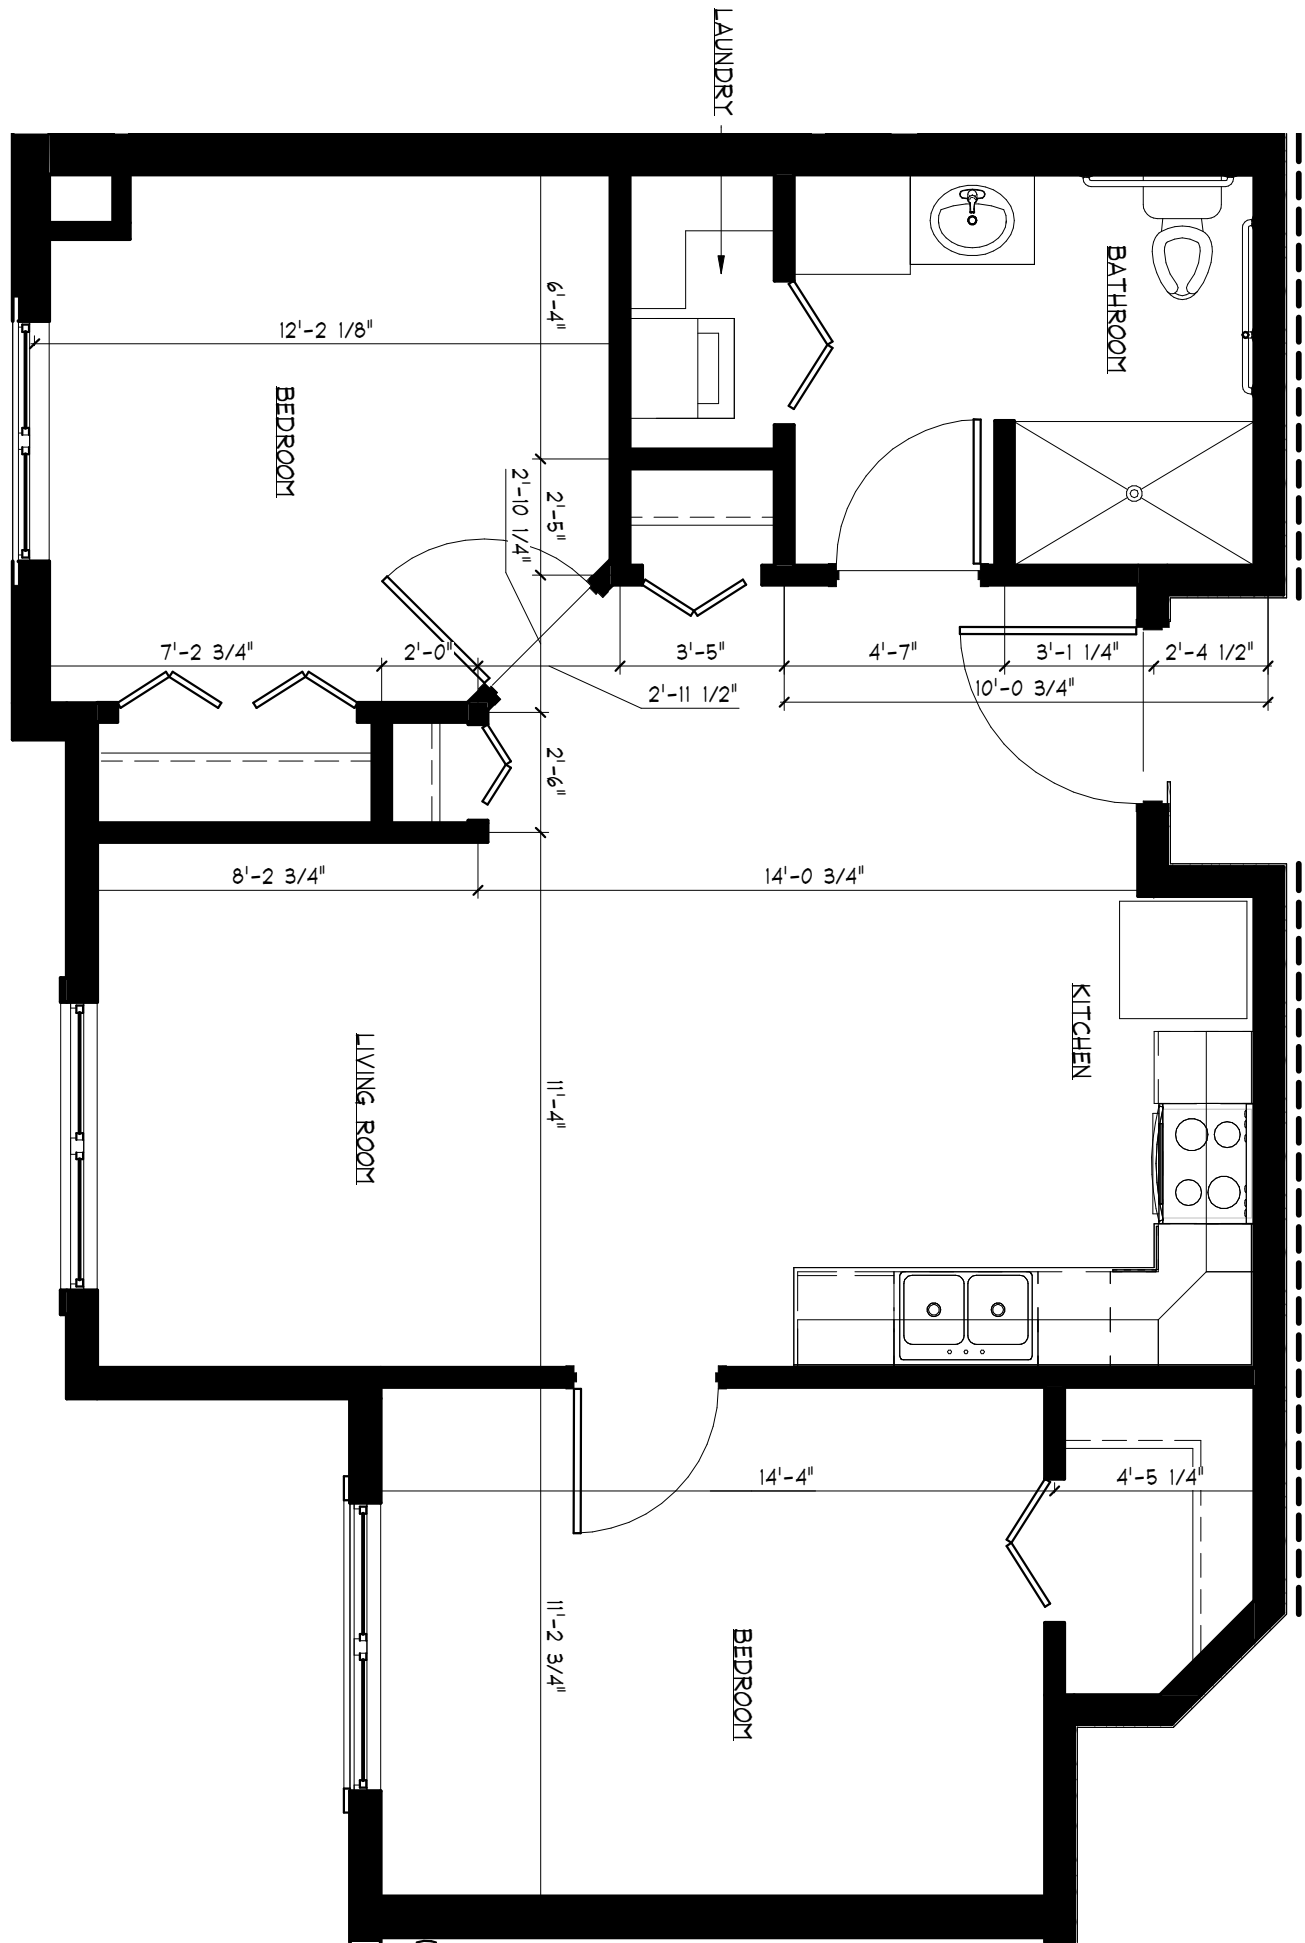

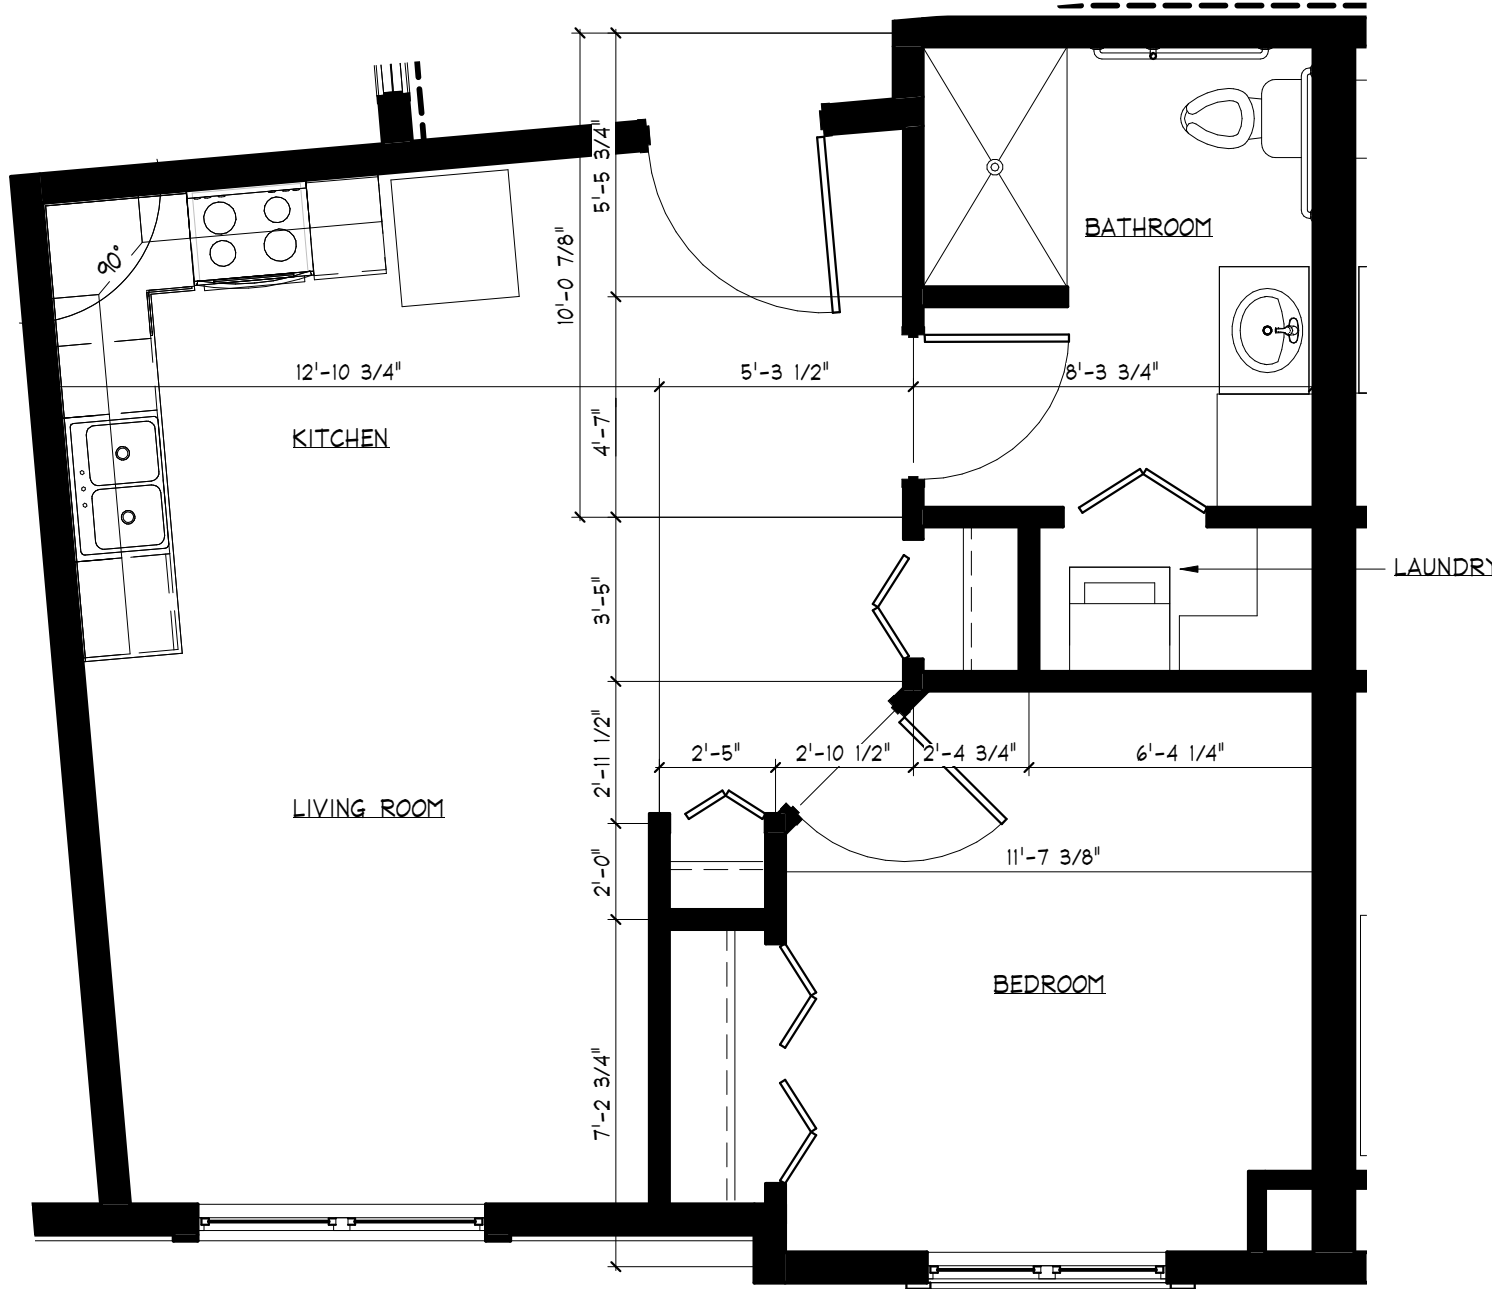

1

UNIT C2 PLAN - 582 SF


SCALE: 1/4" = 1'-0"

\$2,580.00




EVENTIDE JAMESTOWN
SENIOR LIVING APARTMENTS

JAMESTOWN, NORTH DAKOTA

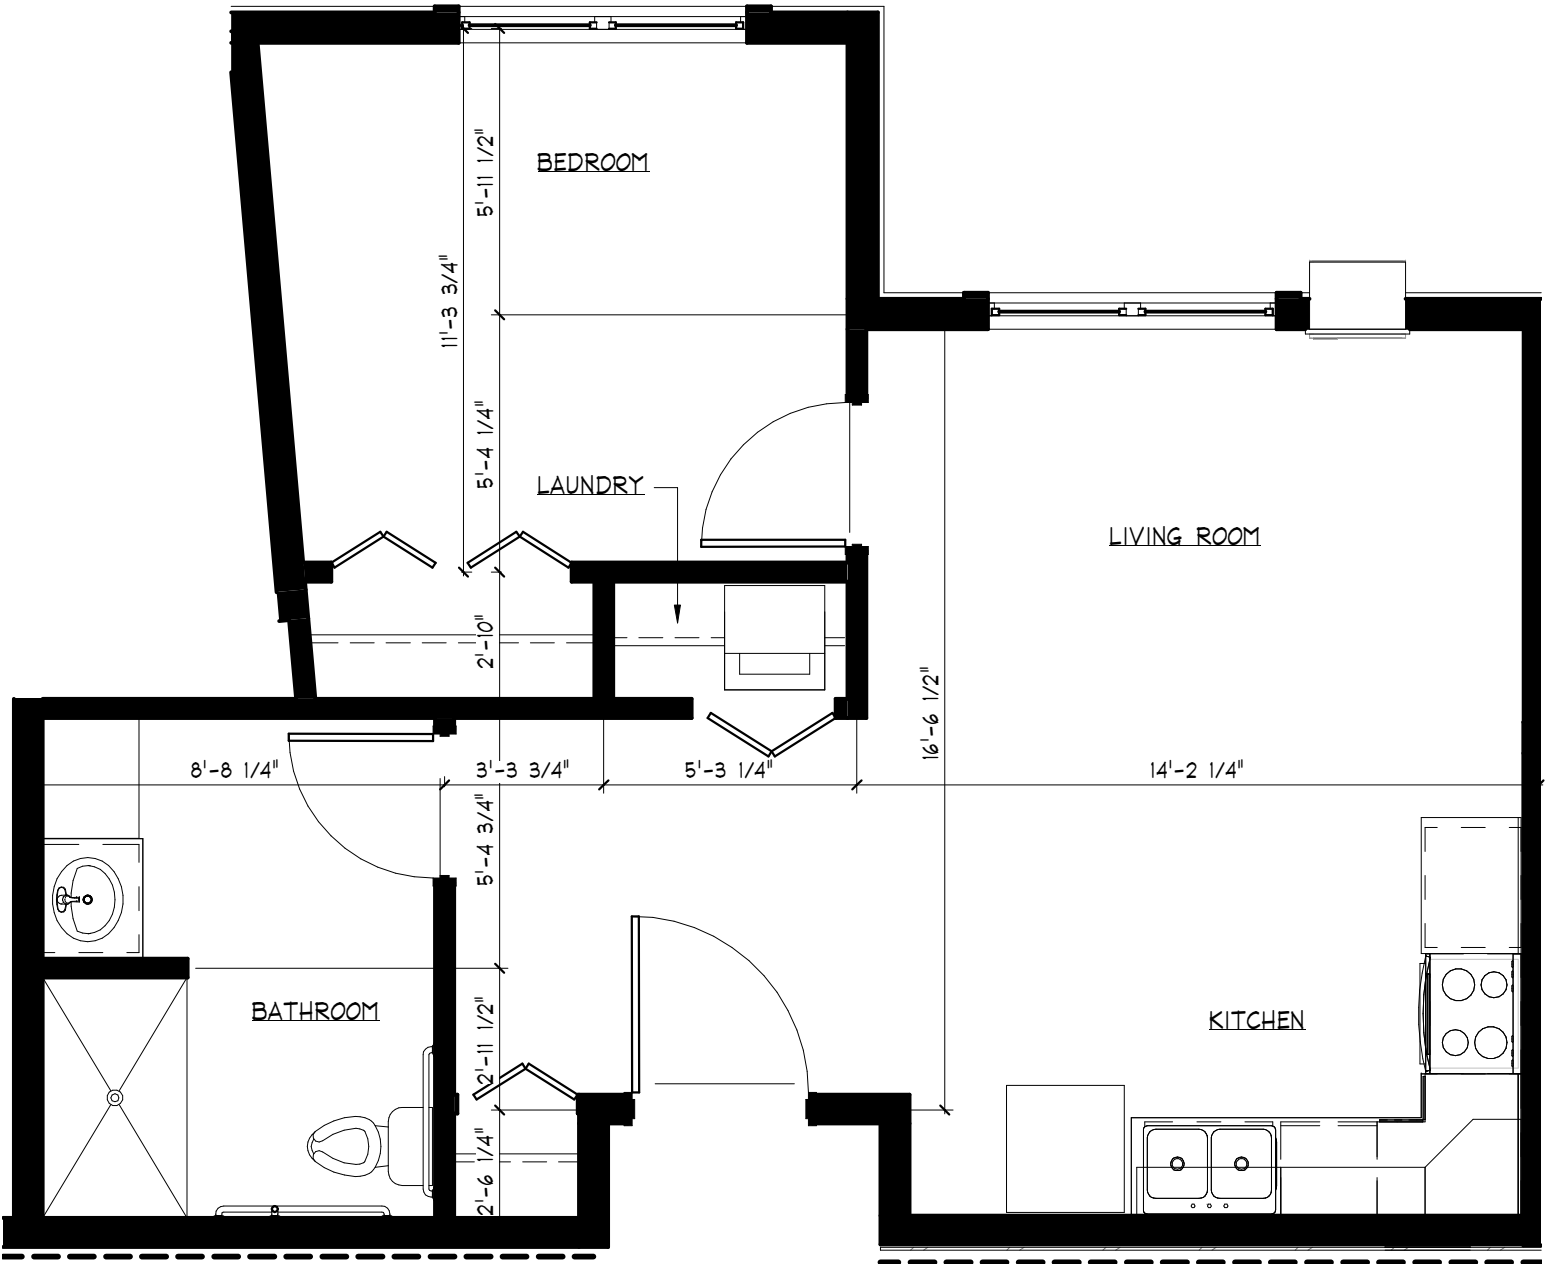

1 UNIT C3 PLAN (TYPE A ACCESSIBLE) - 590 SF
 SCALE: 1/4" = 1'-0"
 \$2,615.00

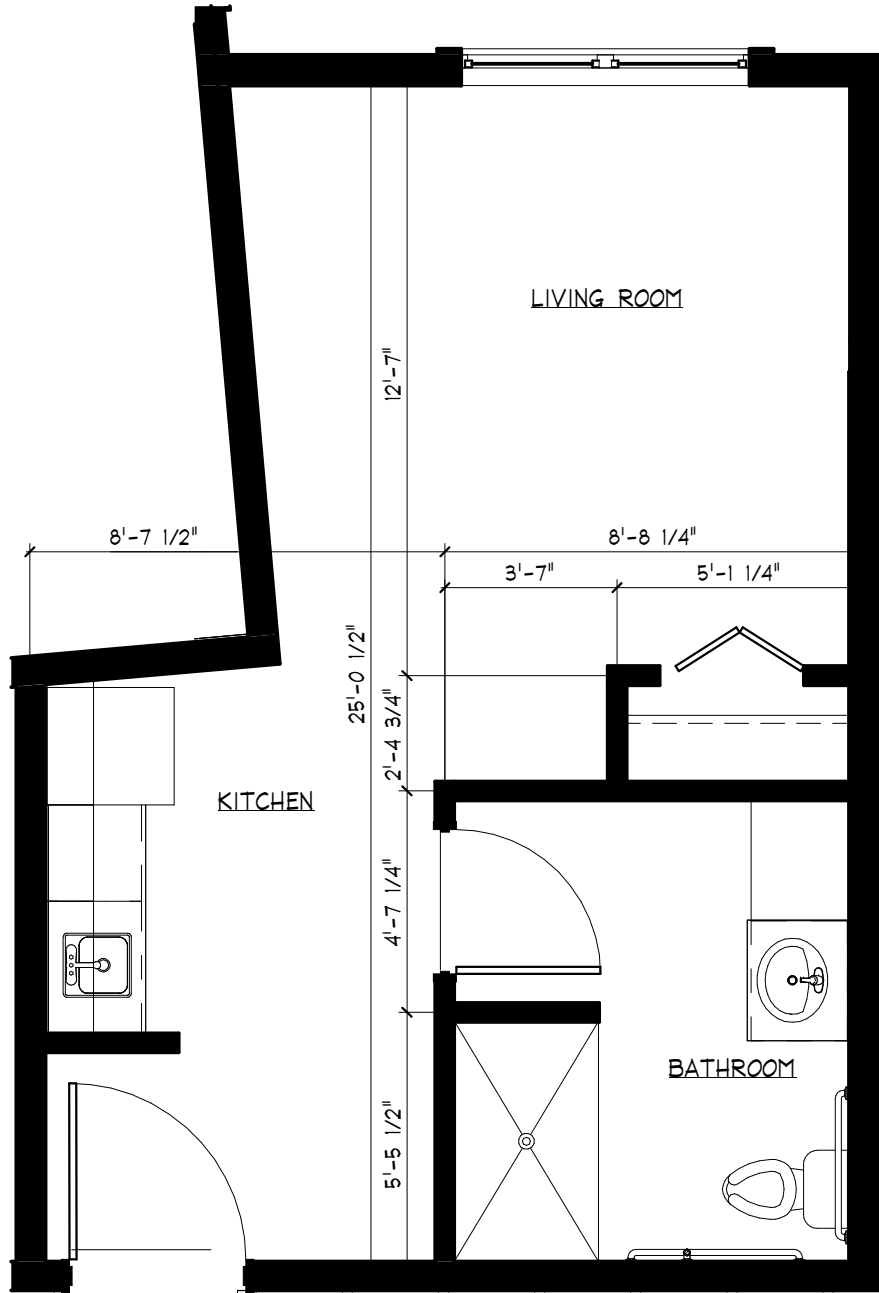

① UNIT E1 PLAN - 358 SF
 SCALE: 1/4" = 1'-0"

Guest Suite, \$75/ night